



1 FIRST FLOOR PLAN

FIRST FLOOR PLAN

 


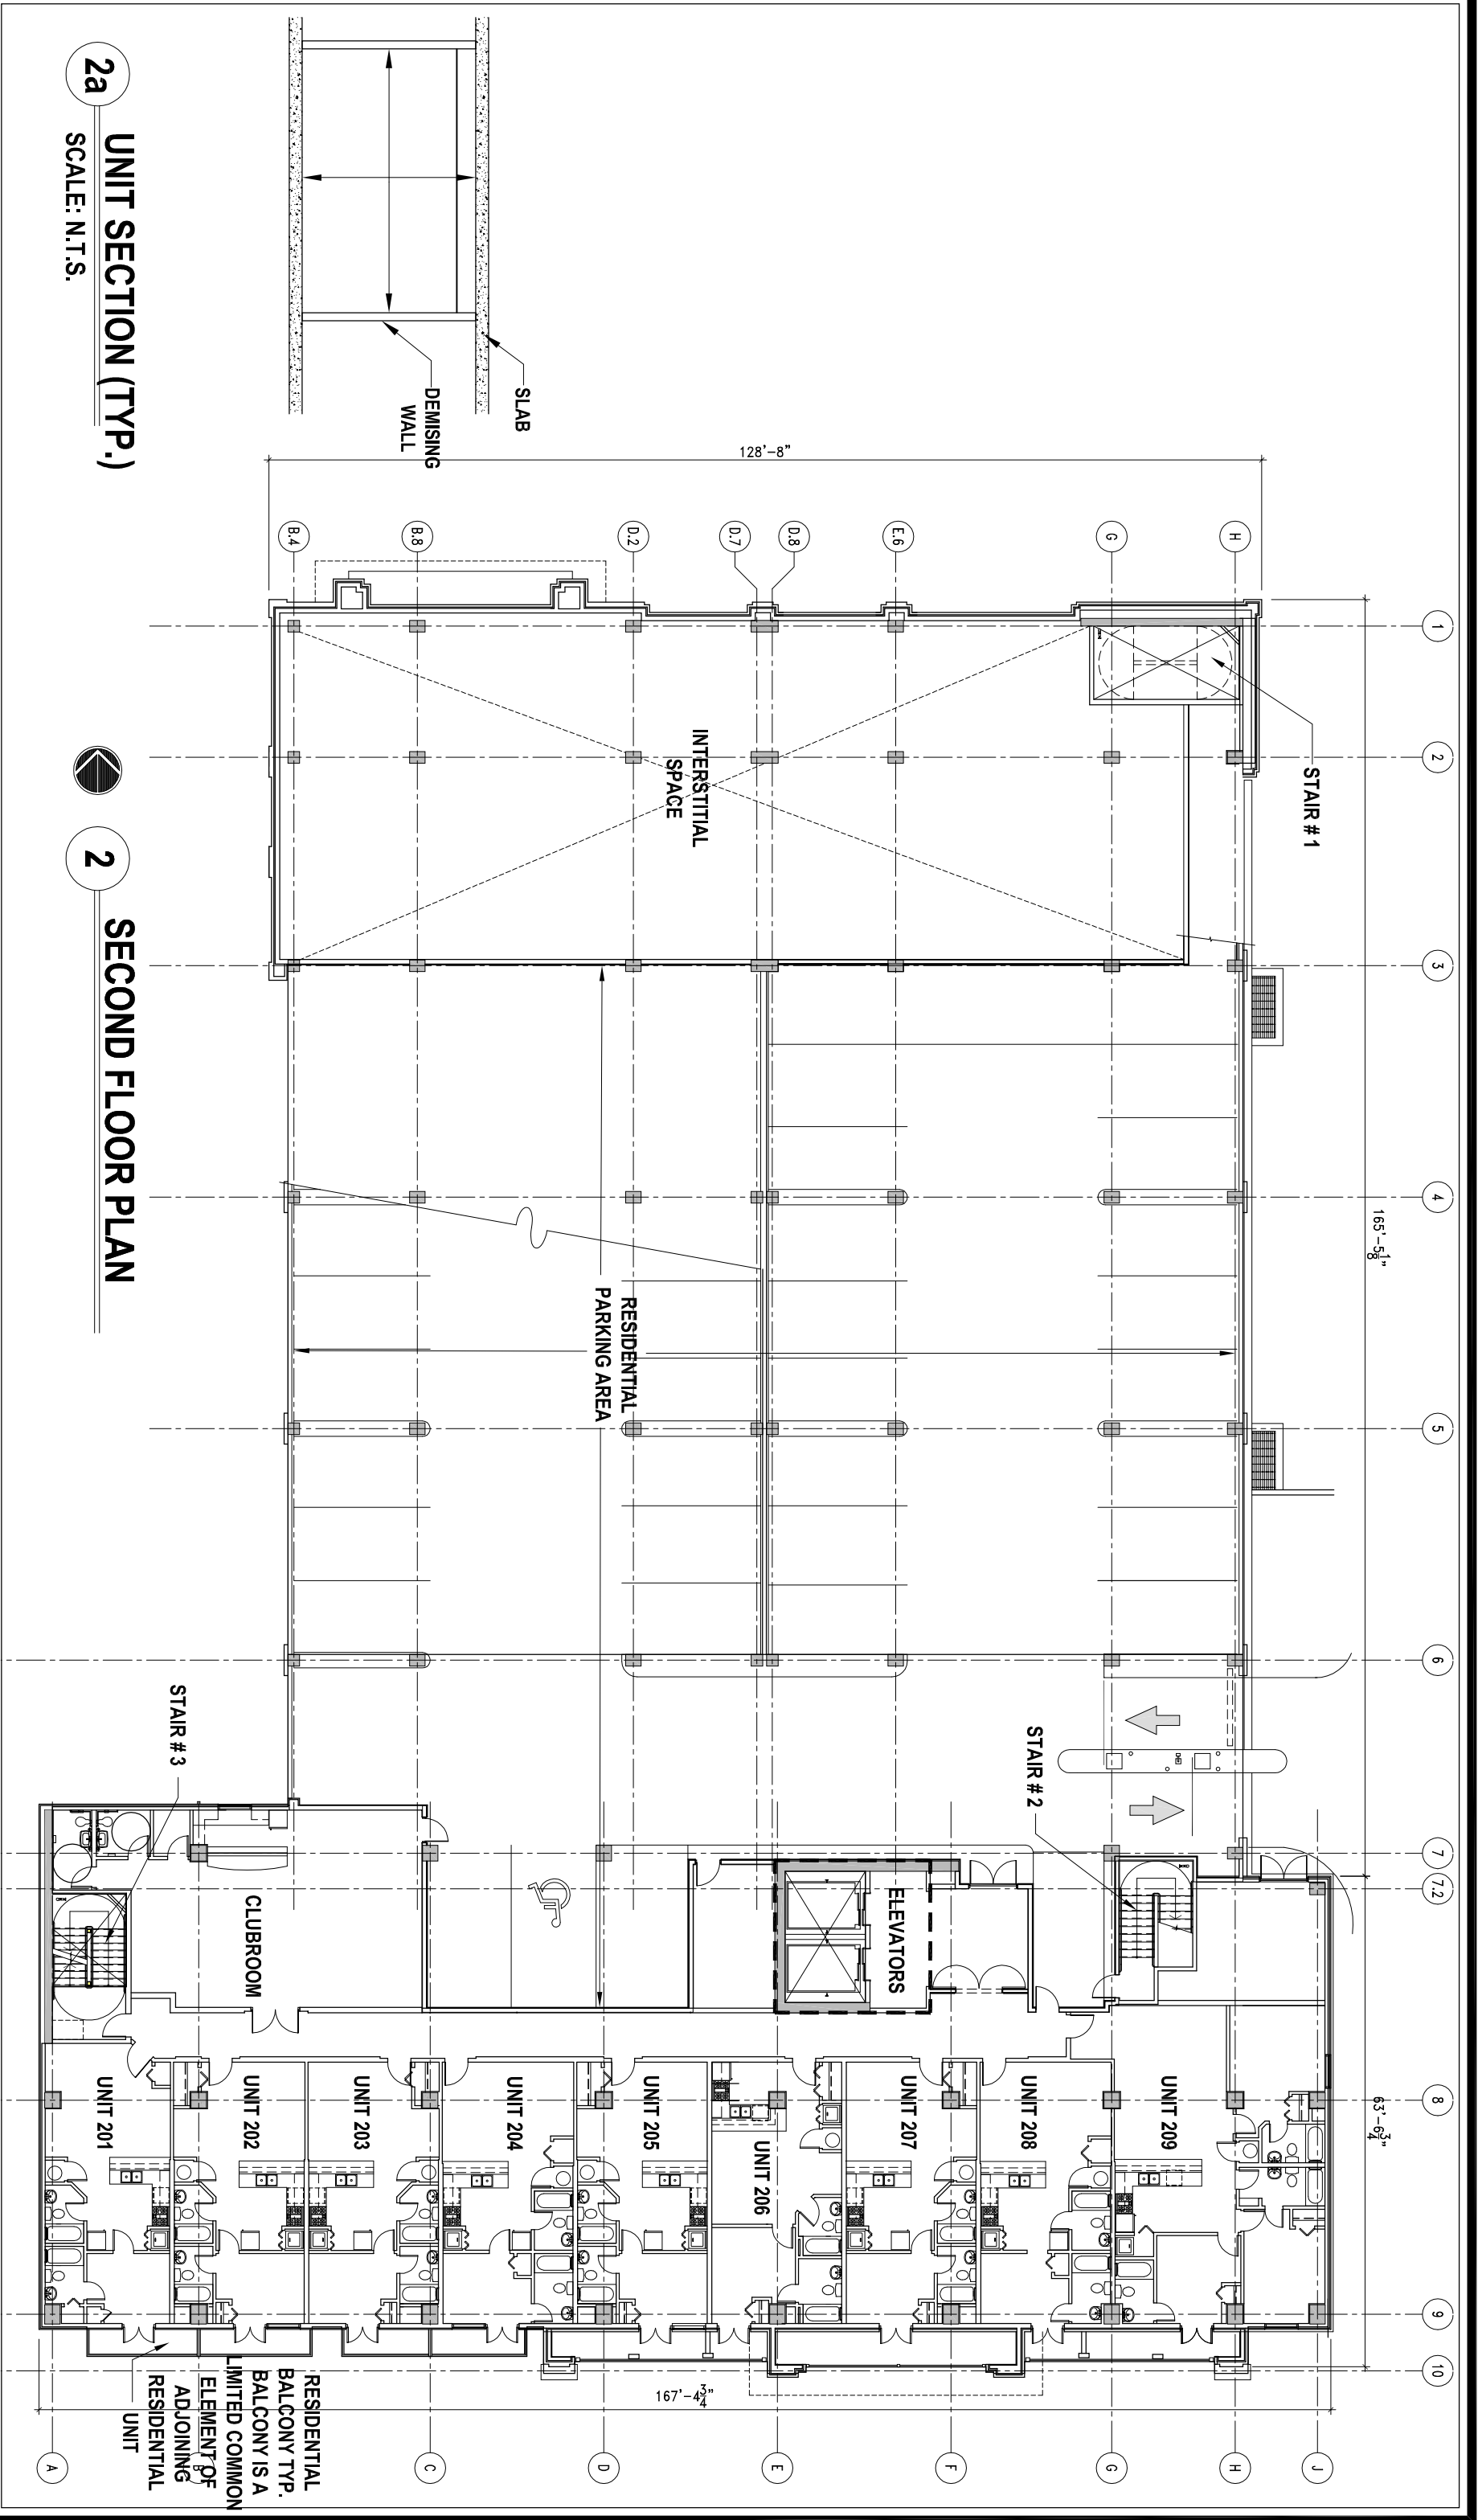


2a
UNIT SECTION (TYP.)
SCALE: N.T.S.

2
SECOND FLOOR PLAN


SECOND FLOOR PLAN

 

3a
UNIT SECTION (TYP.)
SCALE: N.T.S.

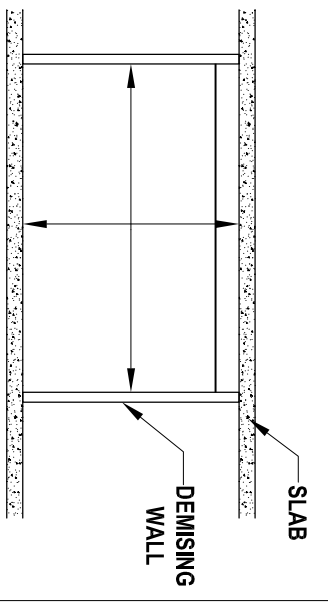


3
THIRD FLOOR PLAN

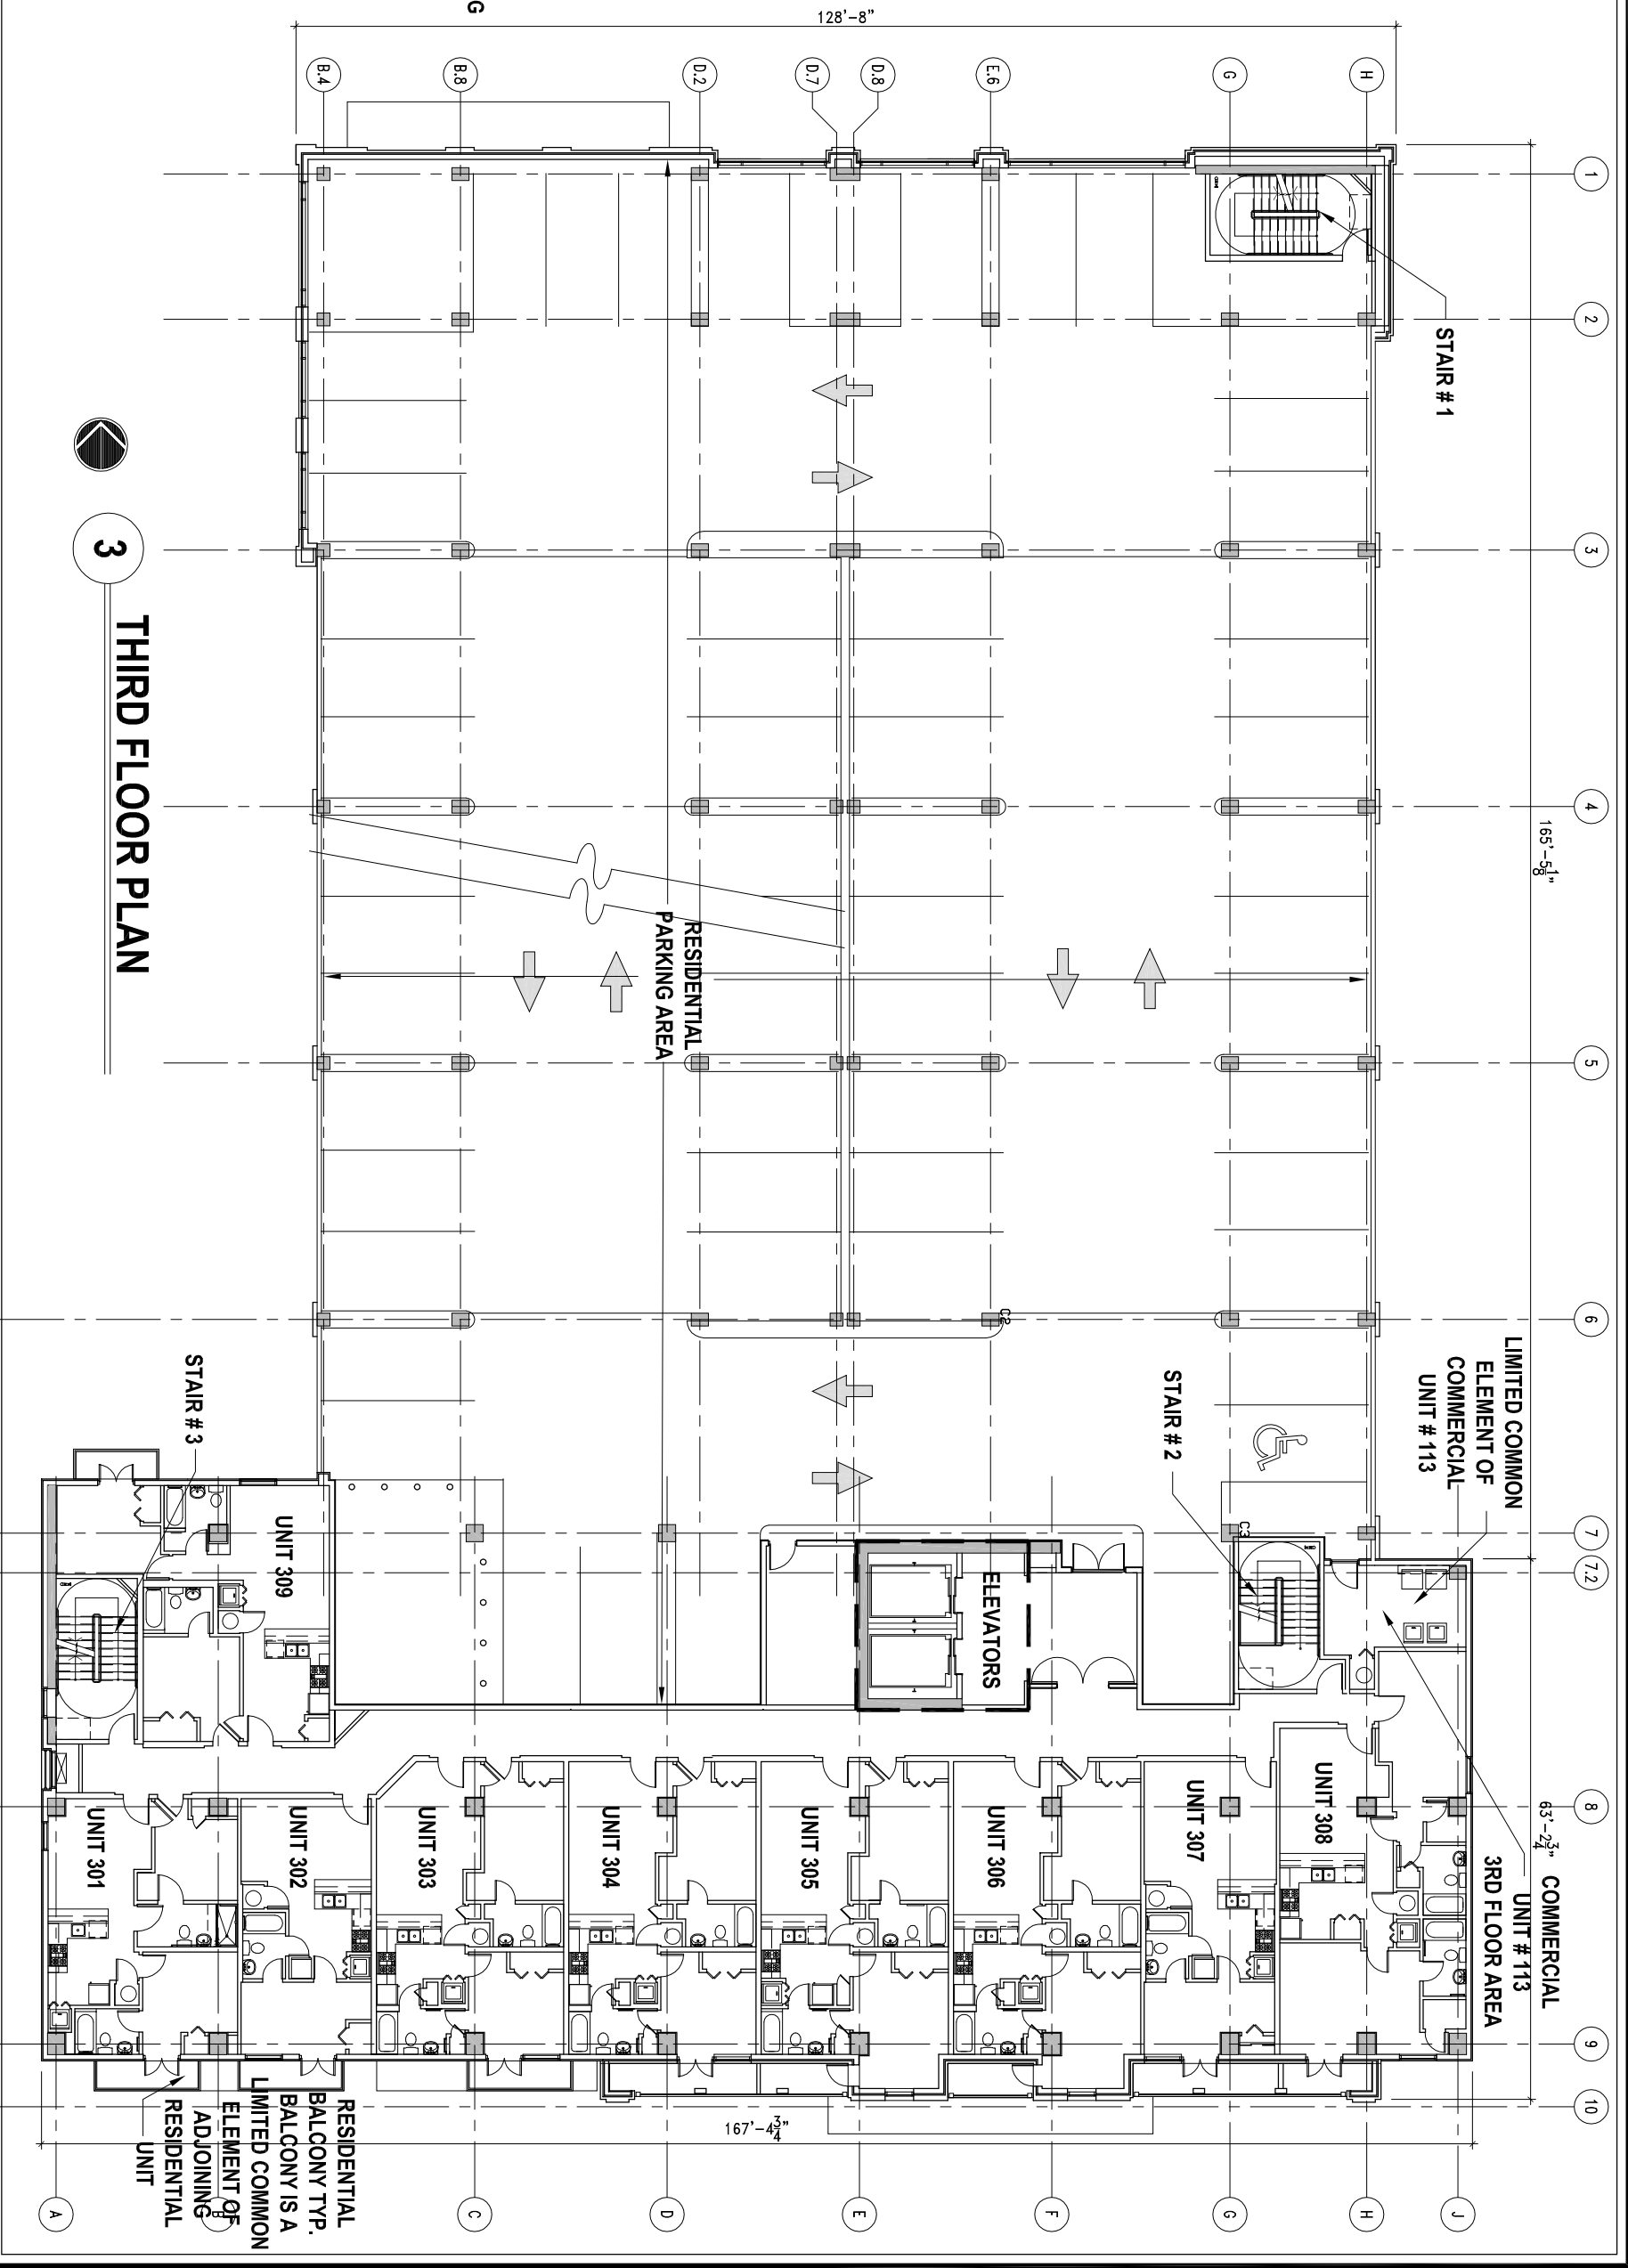

THIRD FLOOR PLAN




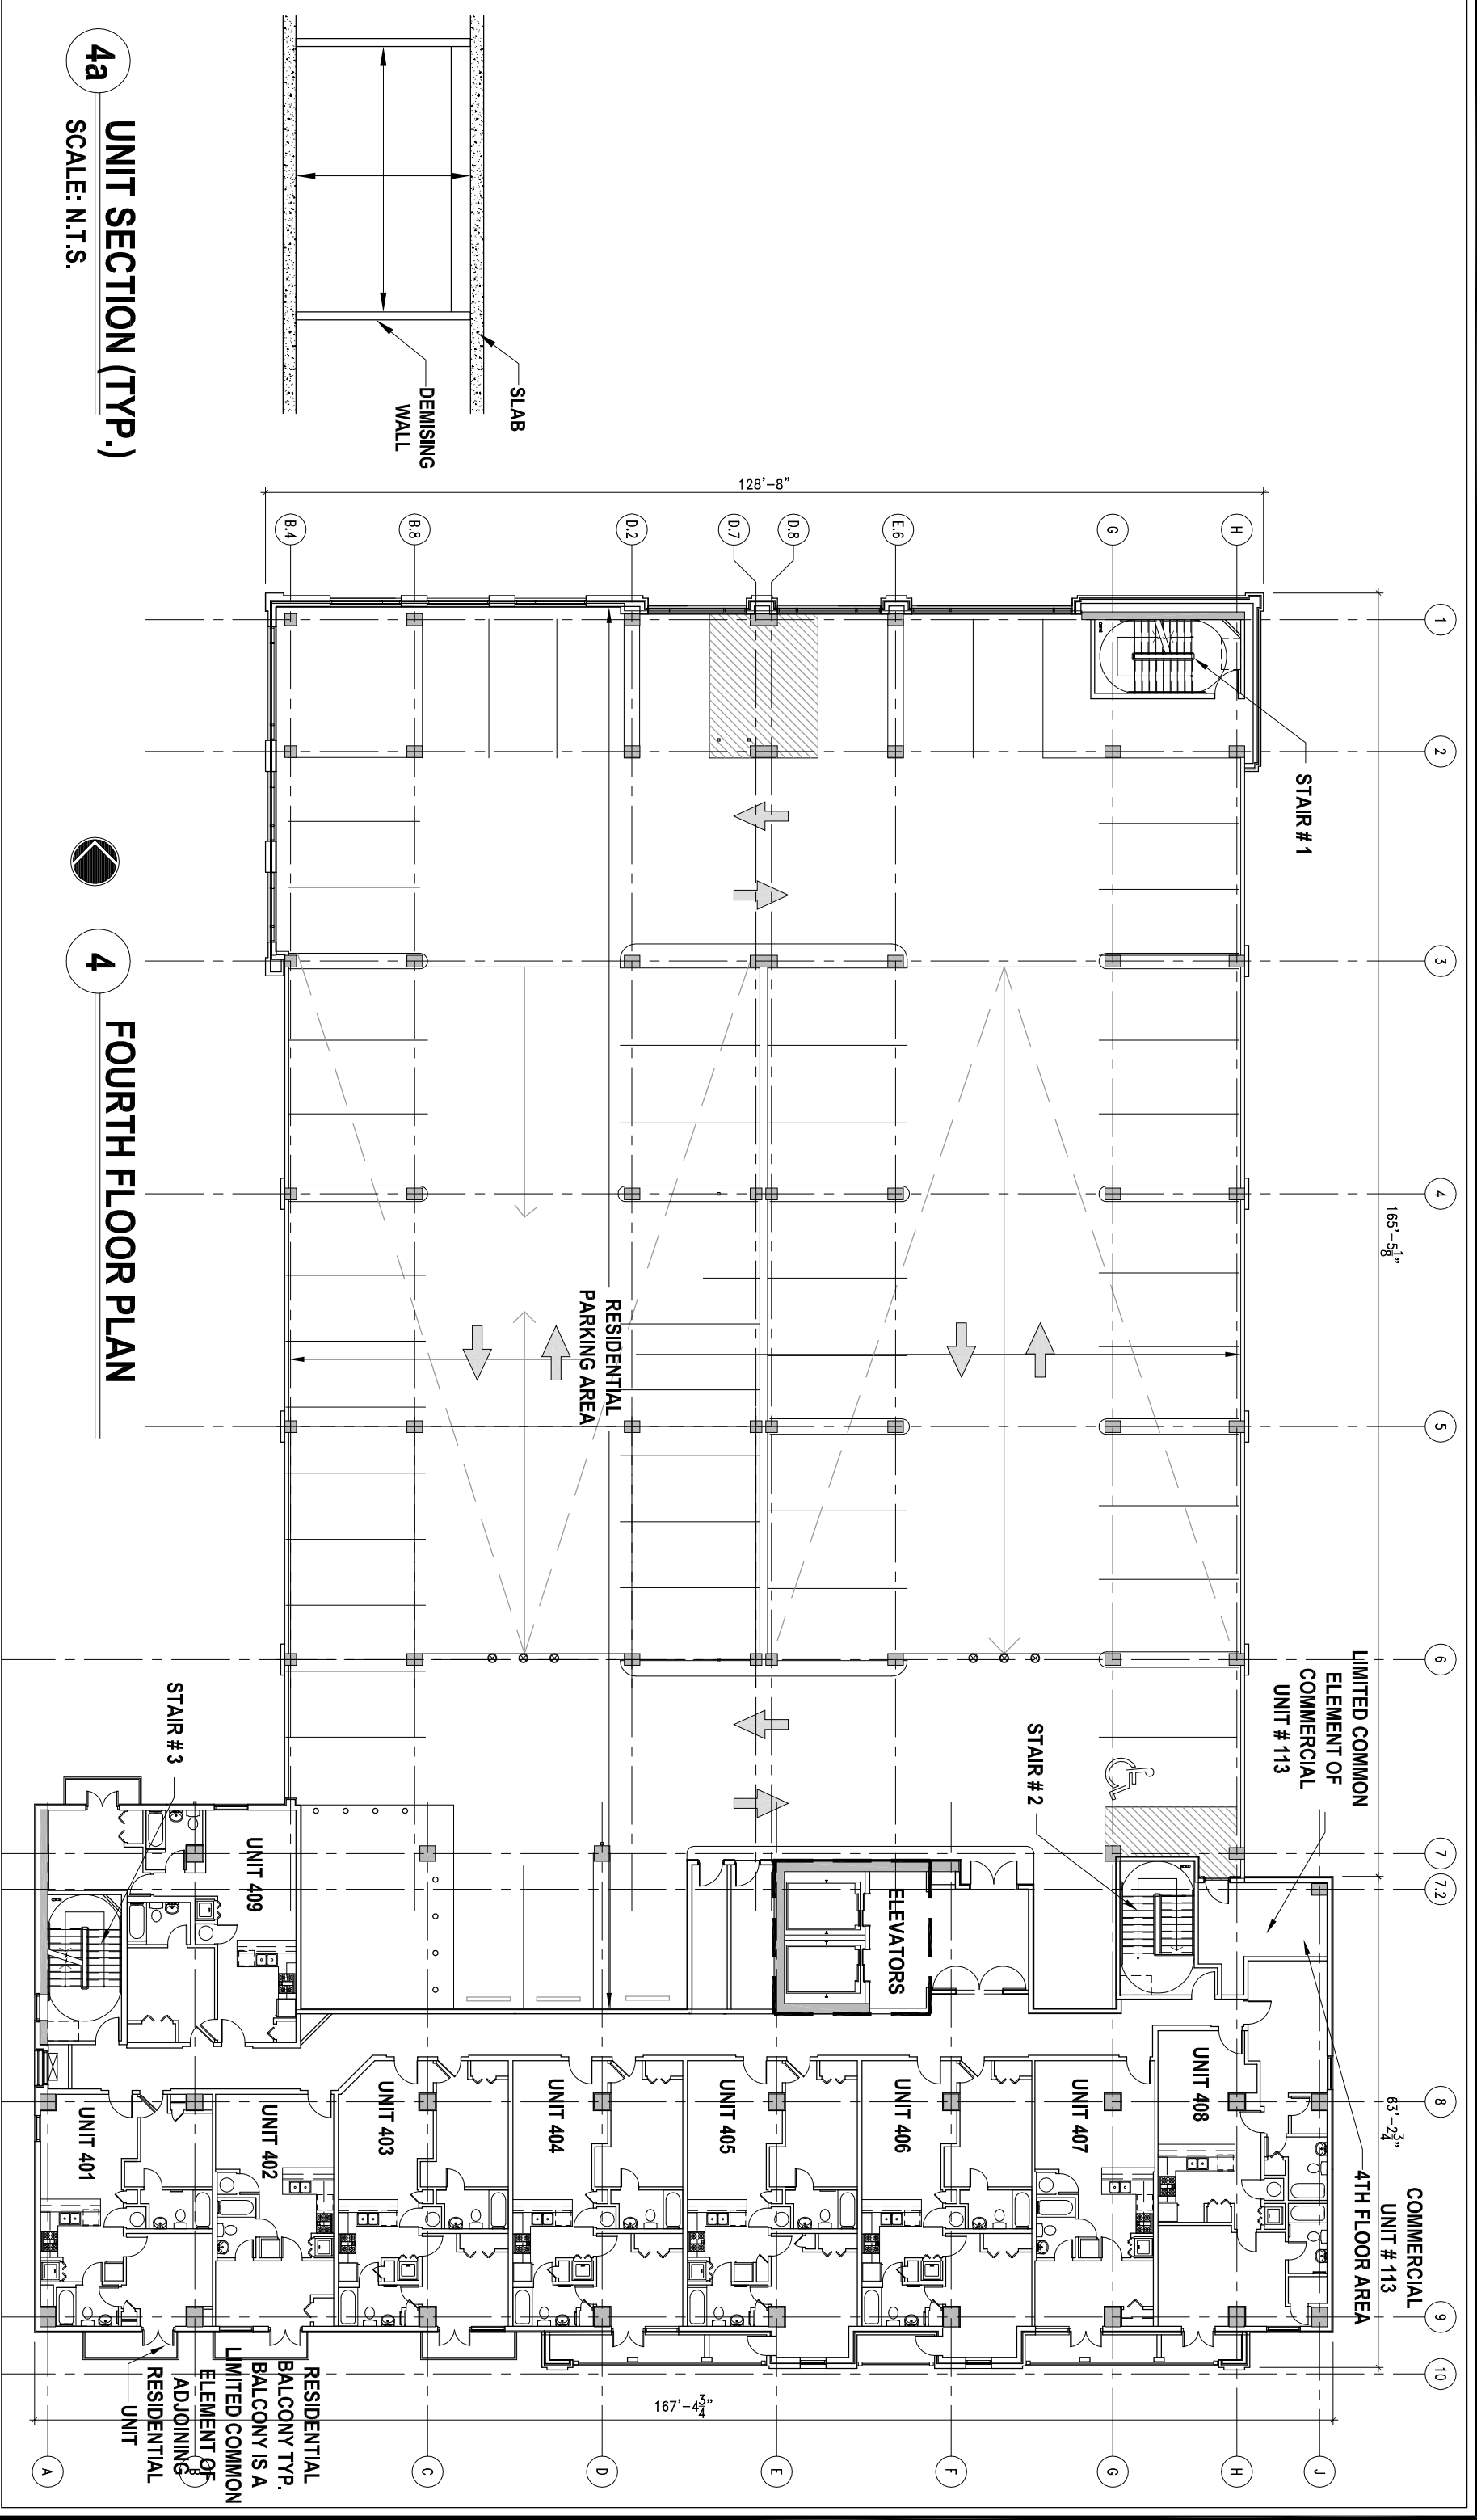


4a
UNIT SECTION (TYP.)
SCALE: N.T.S.


4
FOURTH FLOOR PLAN

FOURTH FLOOR PLAN

 

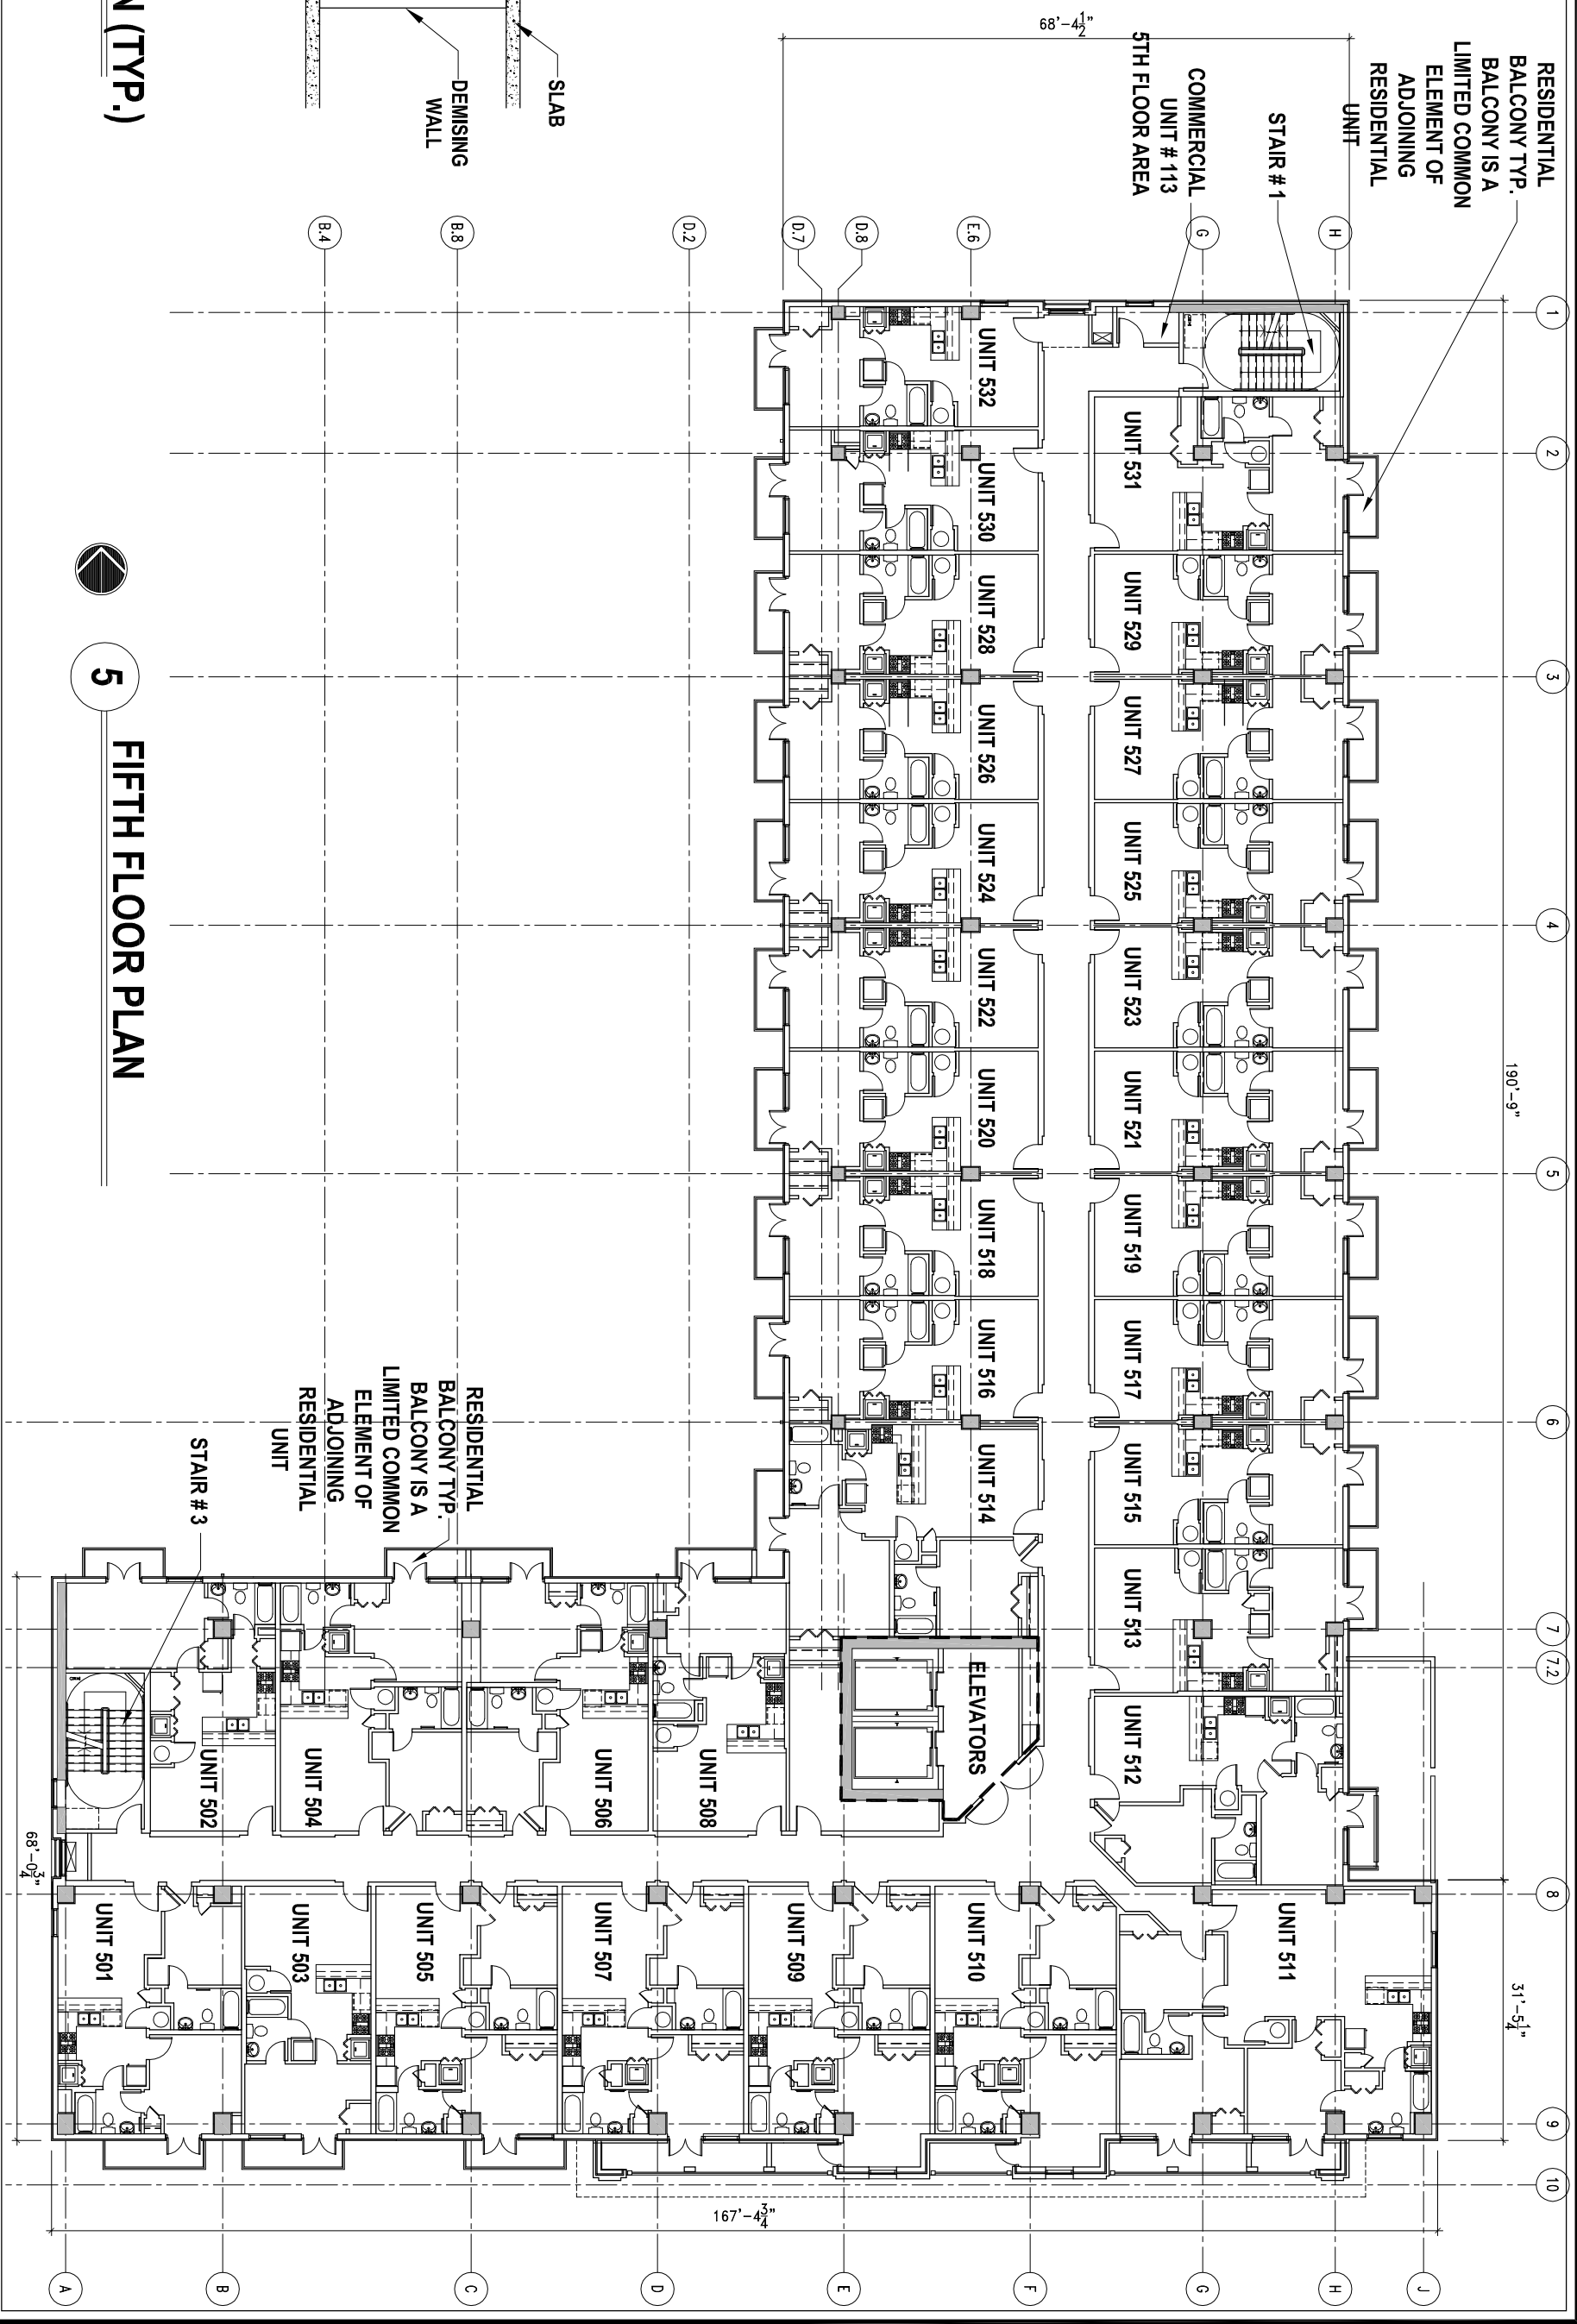



5a UNIT SECTION (TYP.)
SCALE: N.T.S.

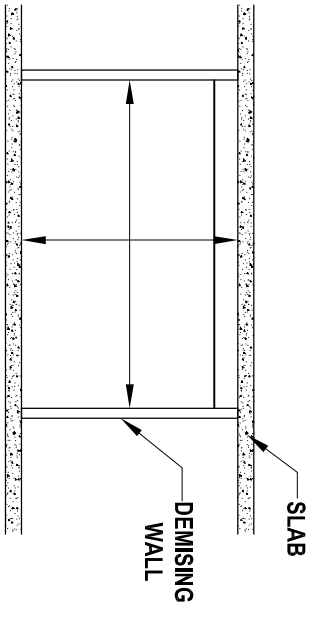

5 FIFTH FLOOR PLAN

FIFTH FLOOR PLAN

 



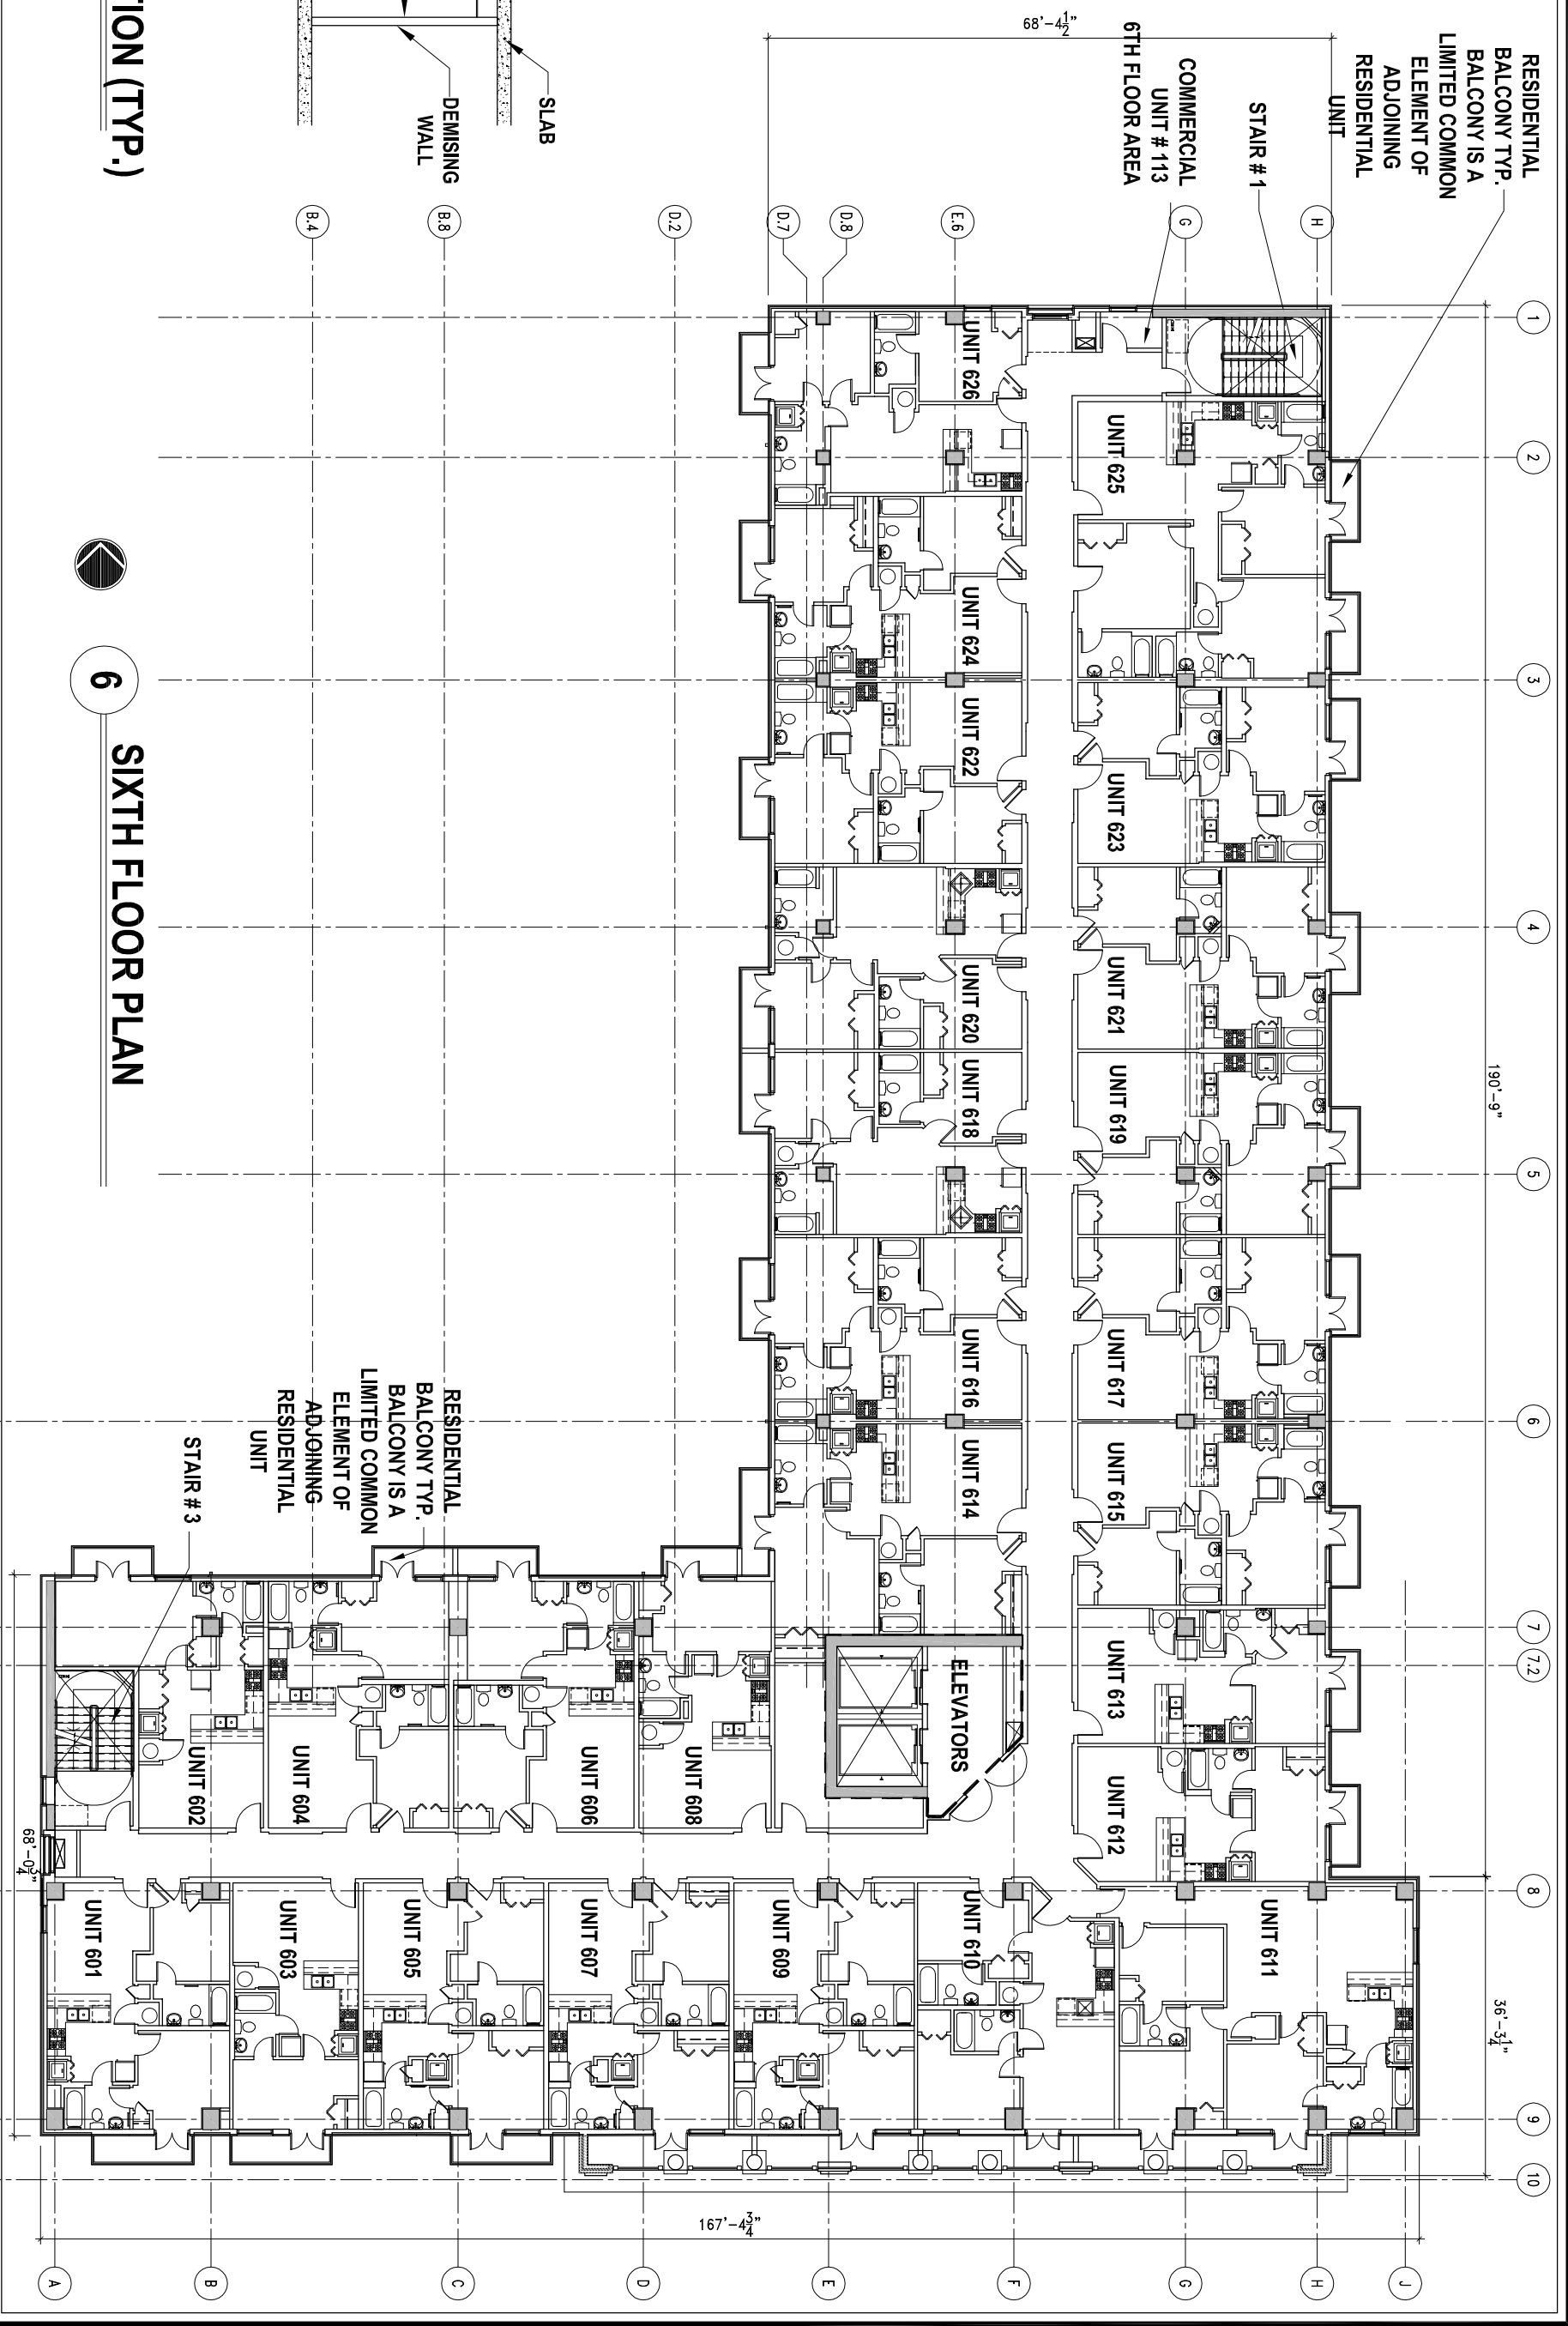


6a
UNIT SECTION (TYP.)
 SCALE: N.T.S.

6
SIXTH FLOOR PLAN

SIXTH FLOOR PLAN

 


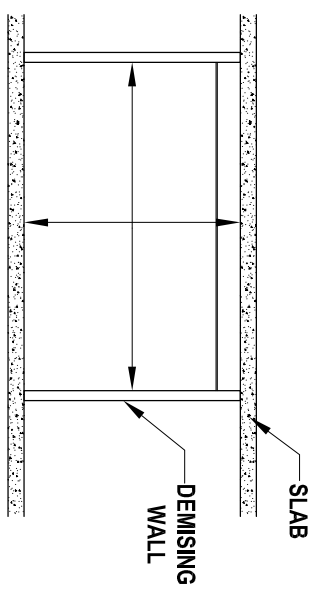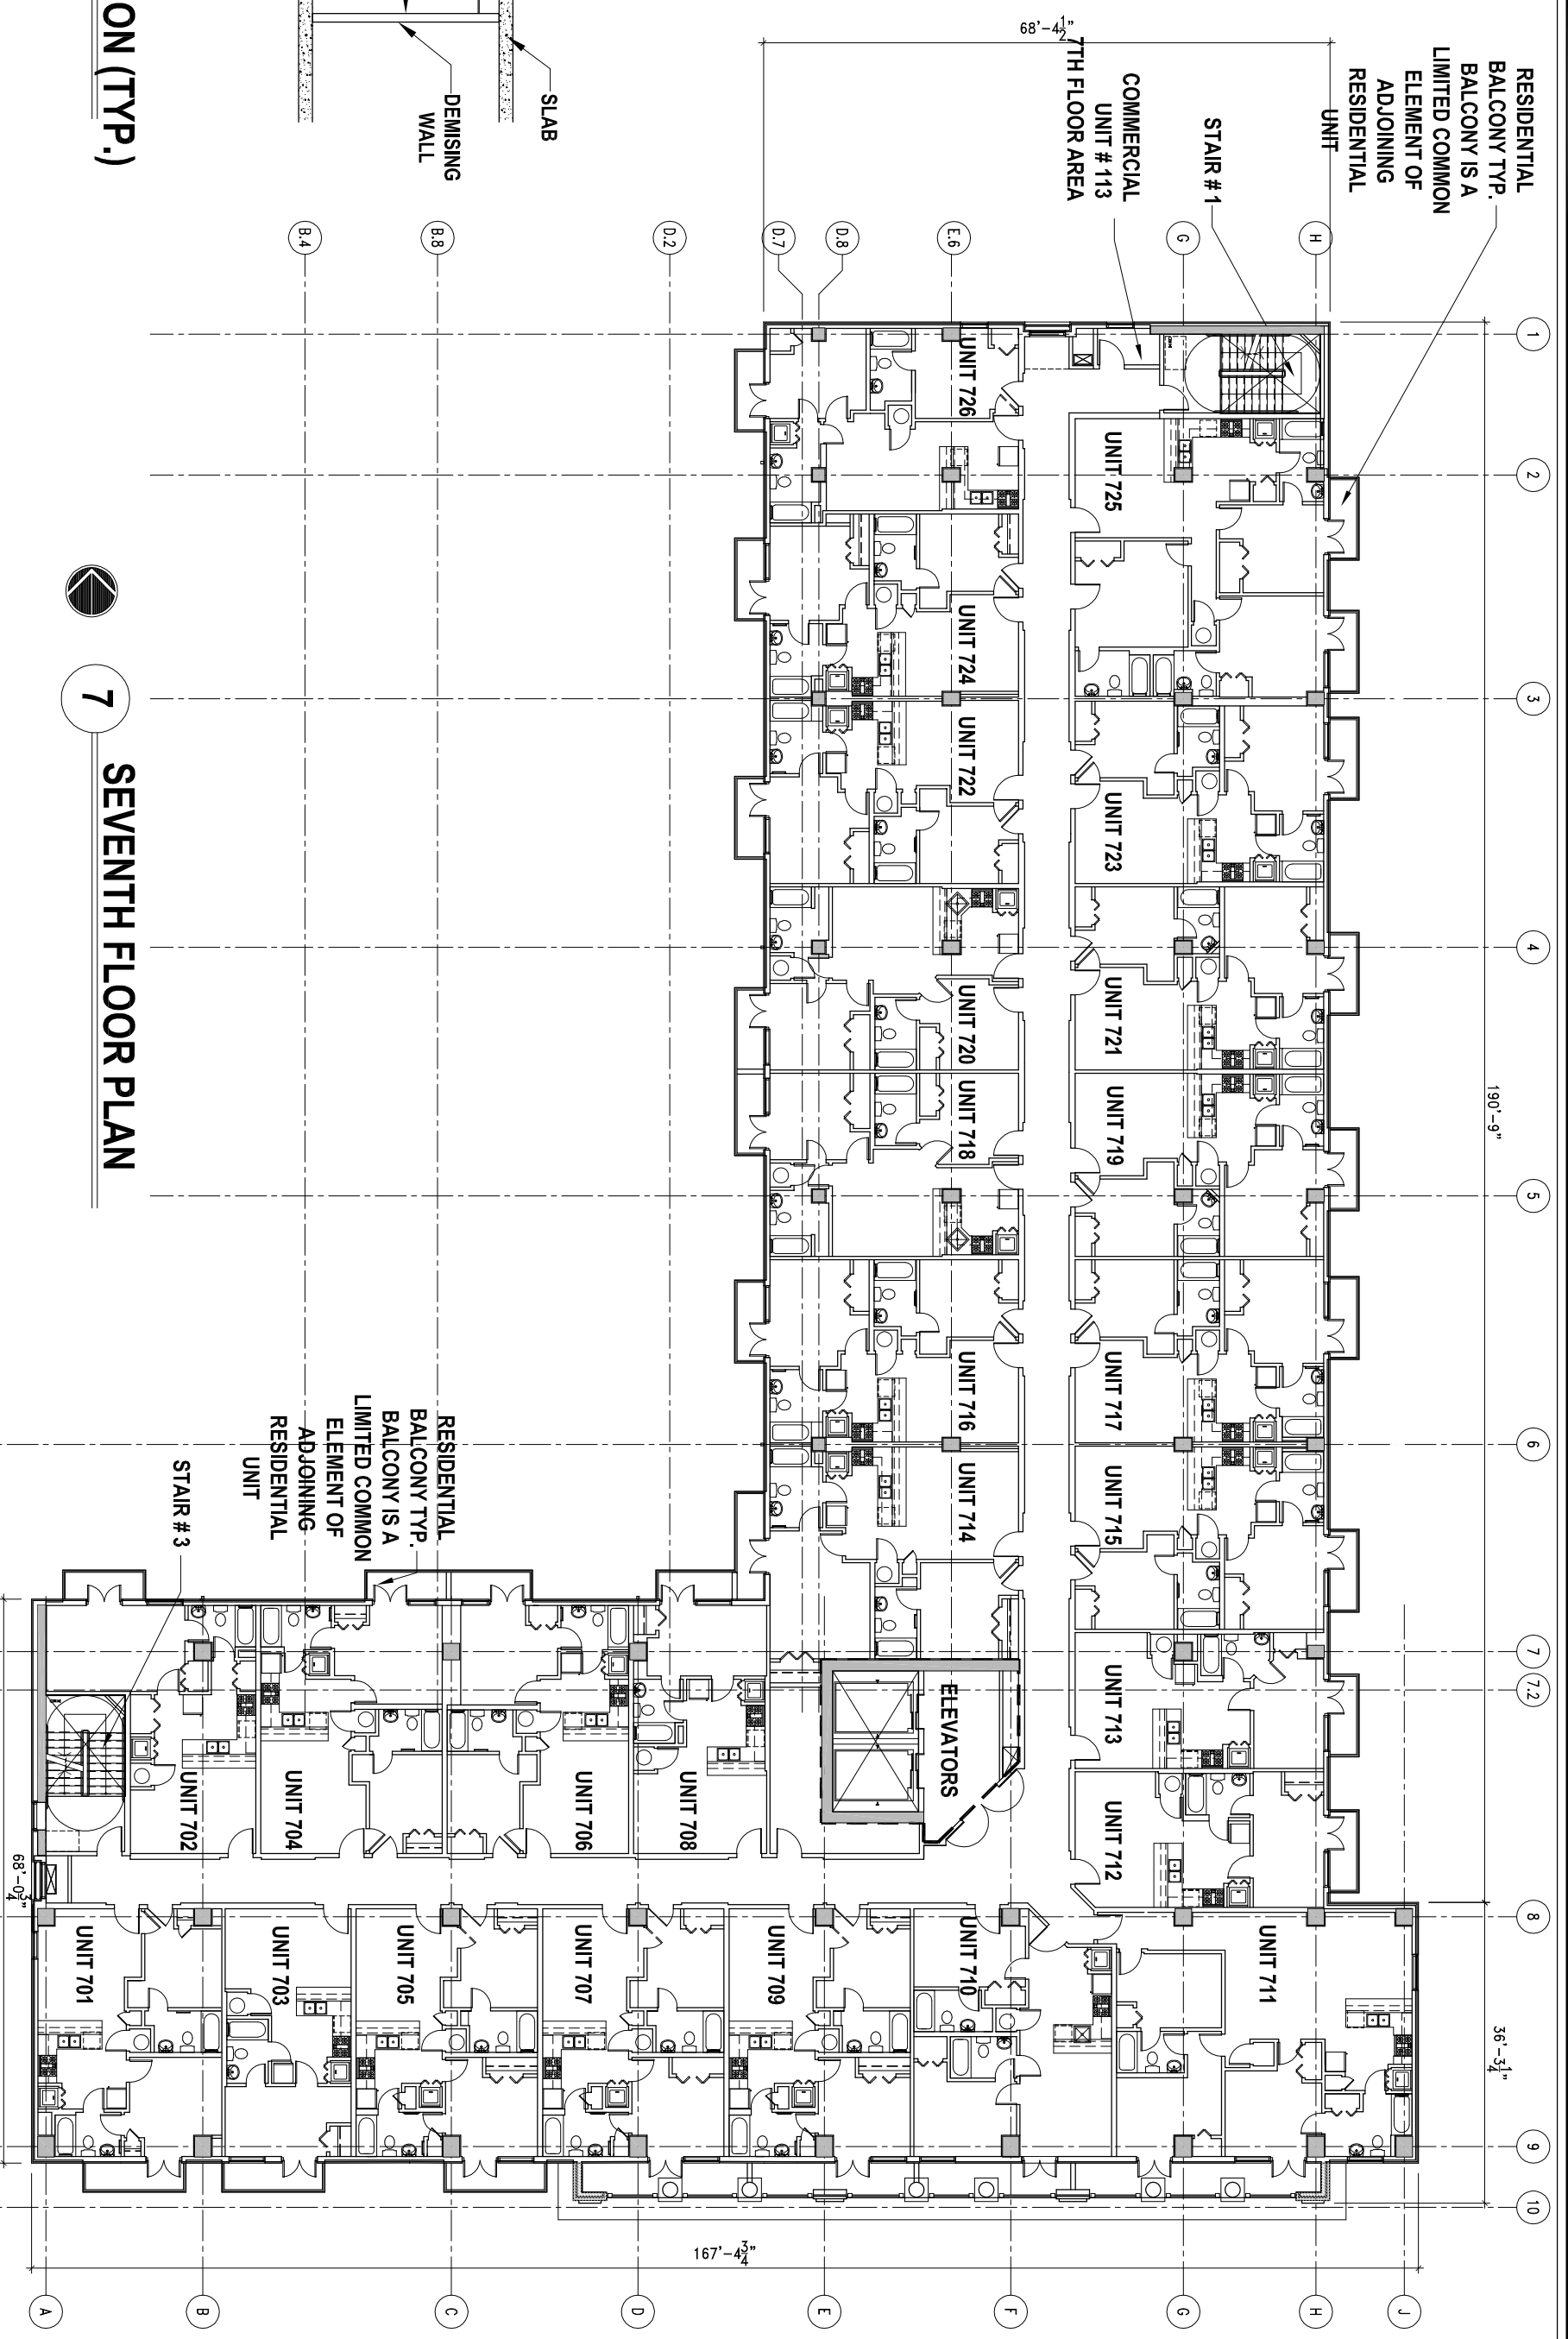

7a
UNIT SECTION (TYP.)
SCALE: N.T.S.

7
SEVENTH FLOOR PLAN

SEVENTH FLOOR PLAN

 

A

B

C

D

E

F

G

H

J

B.4

B.8

D.2

D.7

D.8

E.6

G

H

1

2

3

4

5

6

7
7.2

8

9

10


190'-9"

36'-5 1/2"


167'-4 3/4"

68'-4 1/4"
7TH FLOOR AREA

68'-0 1/2"

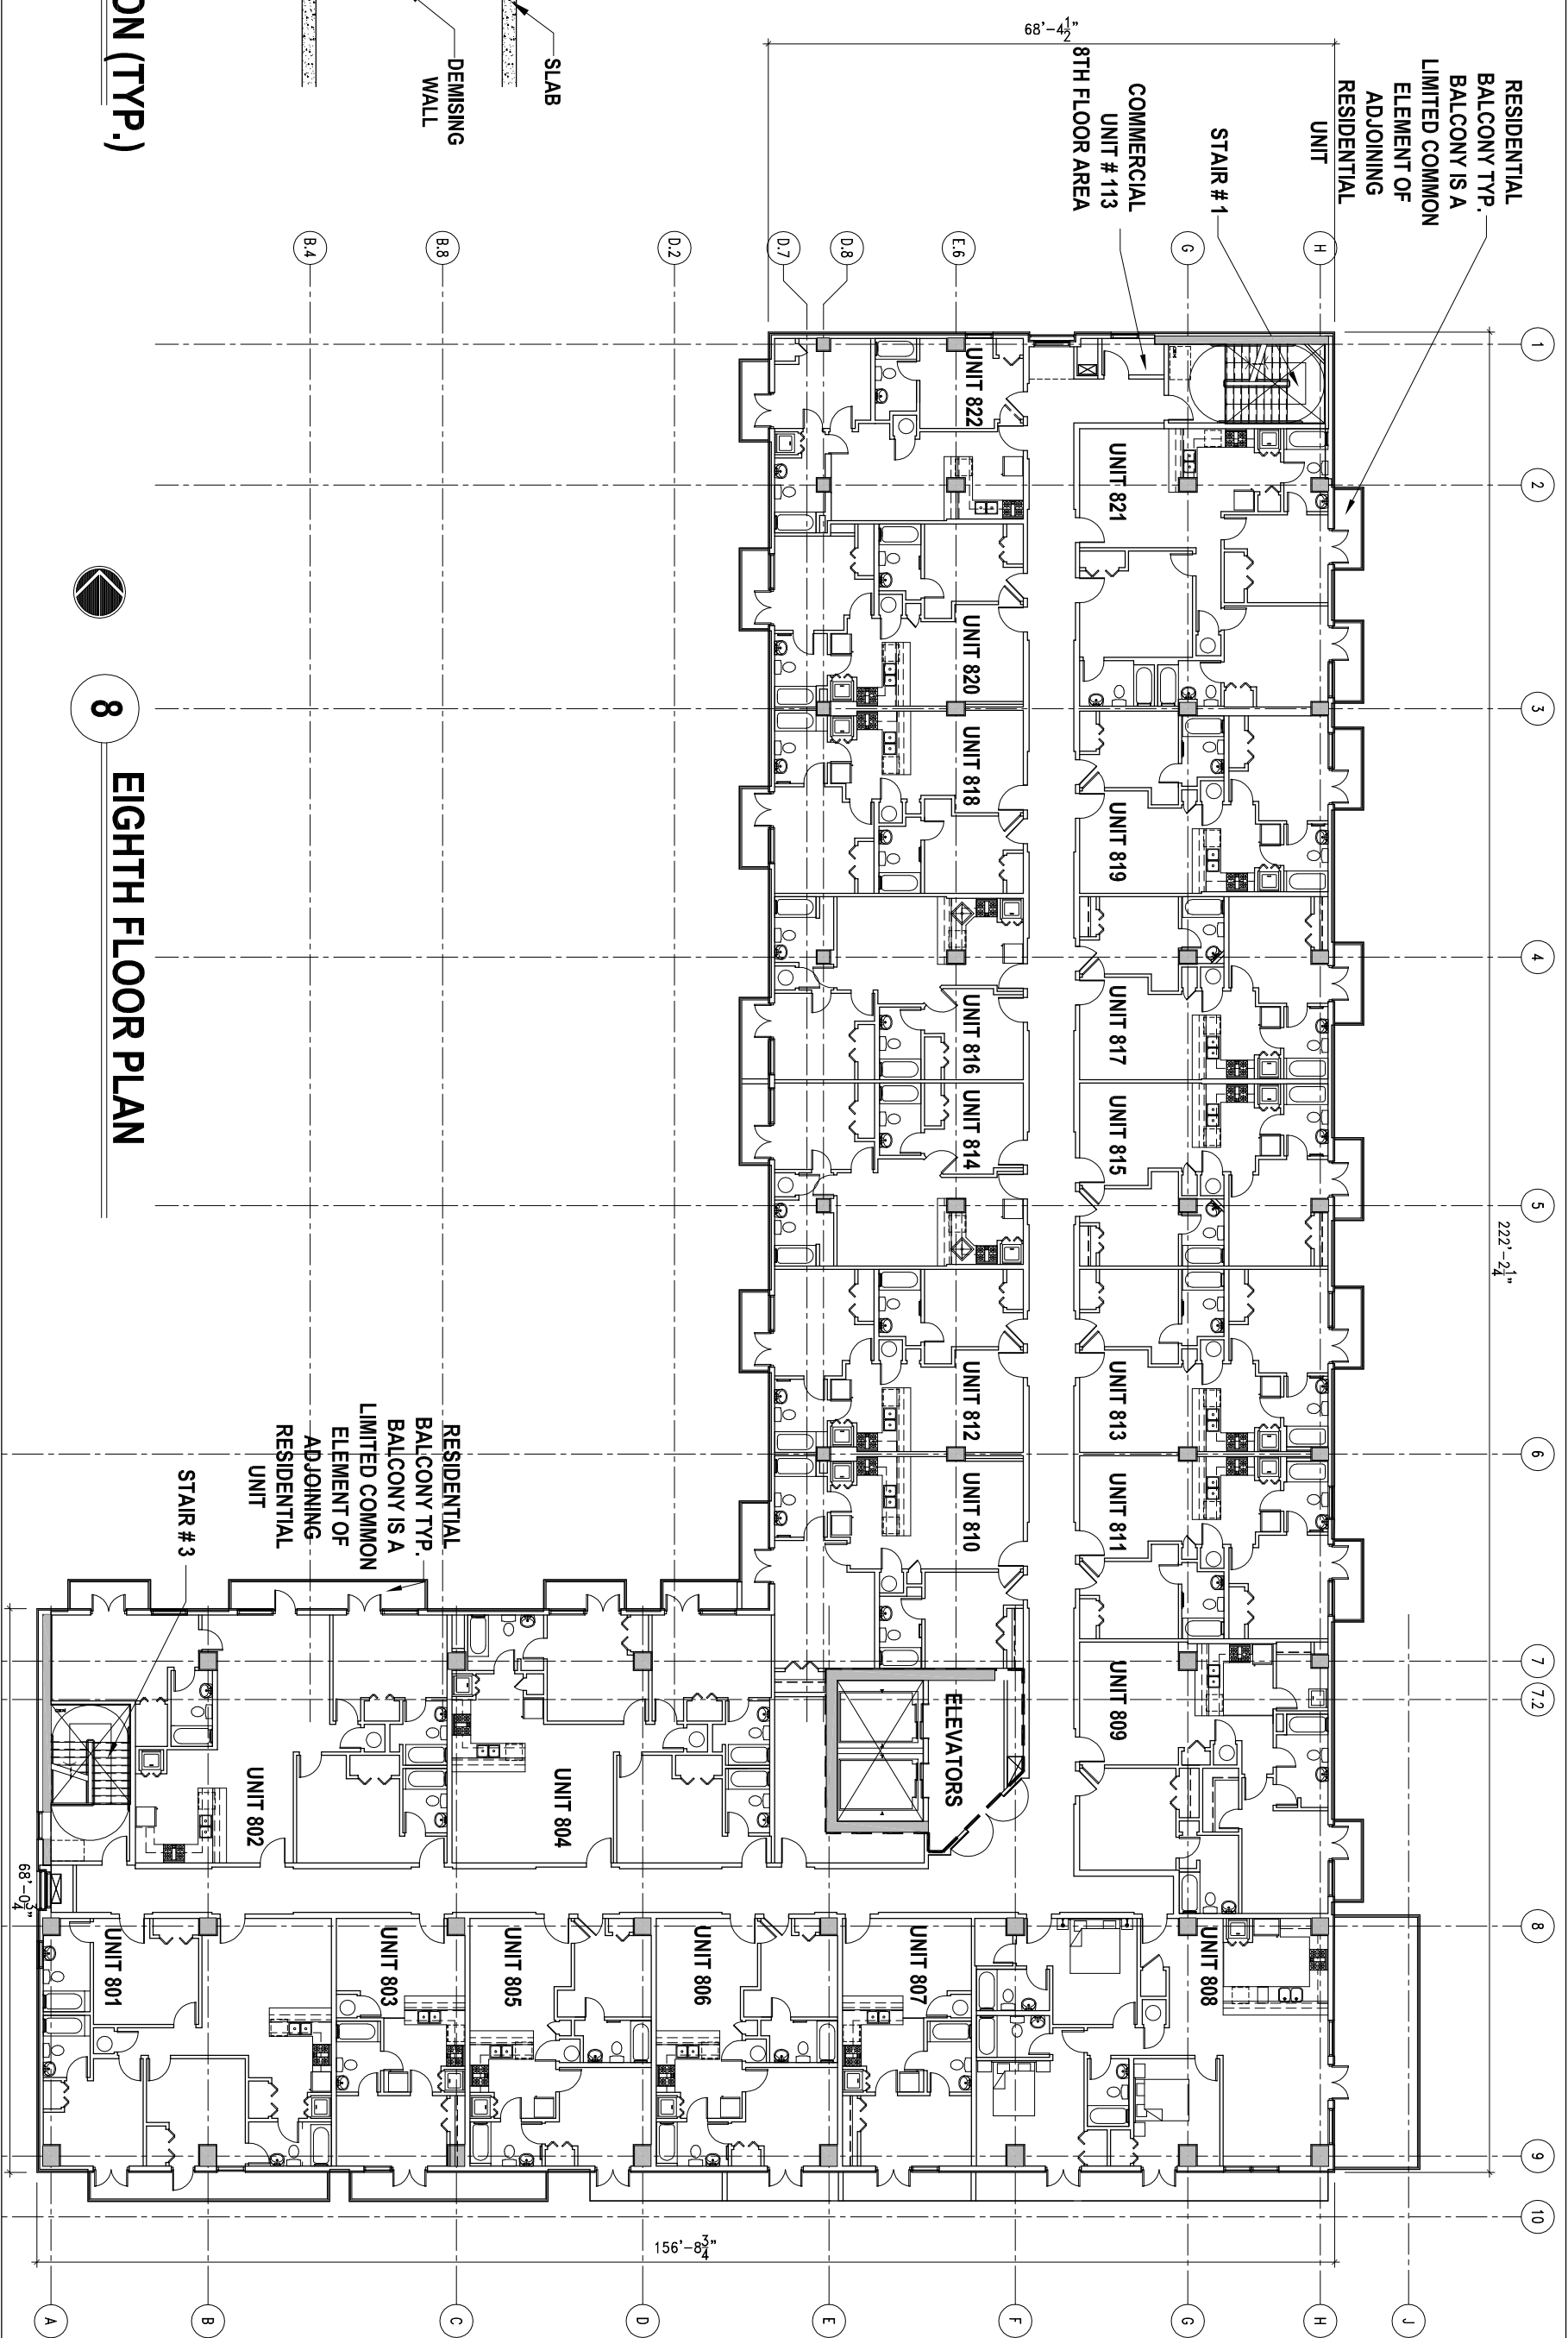


8a UNIT SECTION (TYP.)
SCALE: N.T.S.

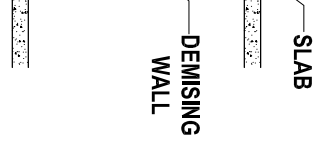



8 EIGHTH FLOOR PLAN



EIGHTH FLOOR PLAN

 

ROOF PLAN

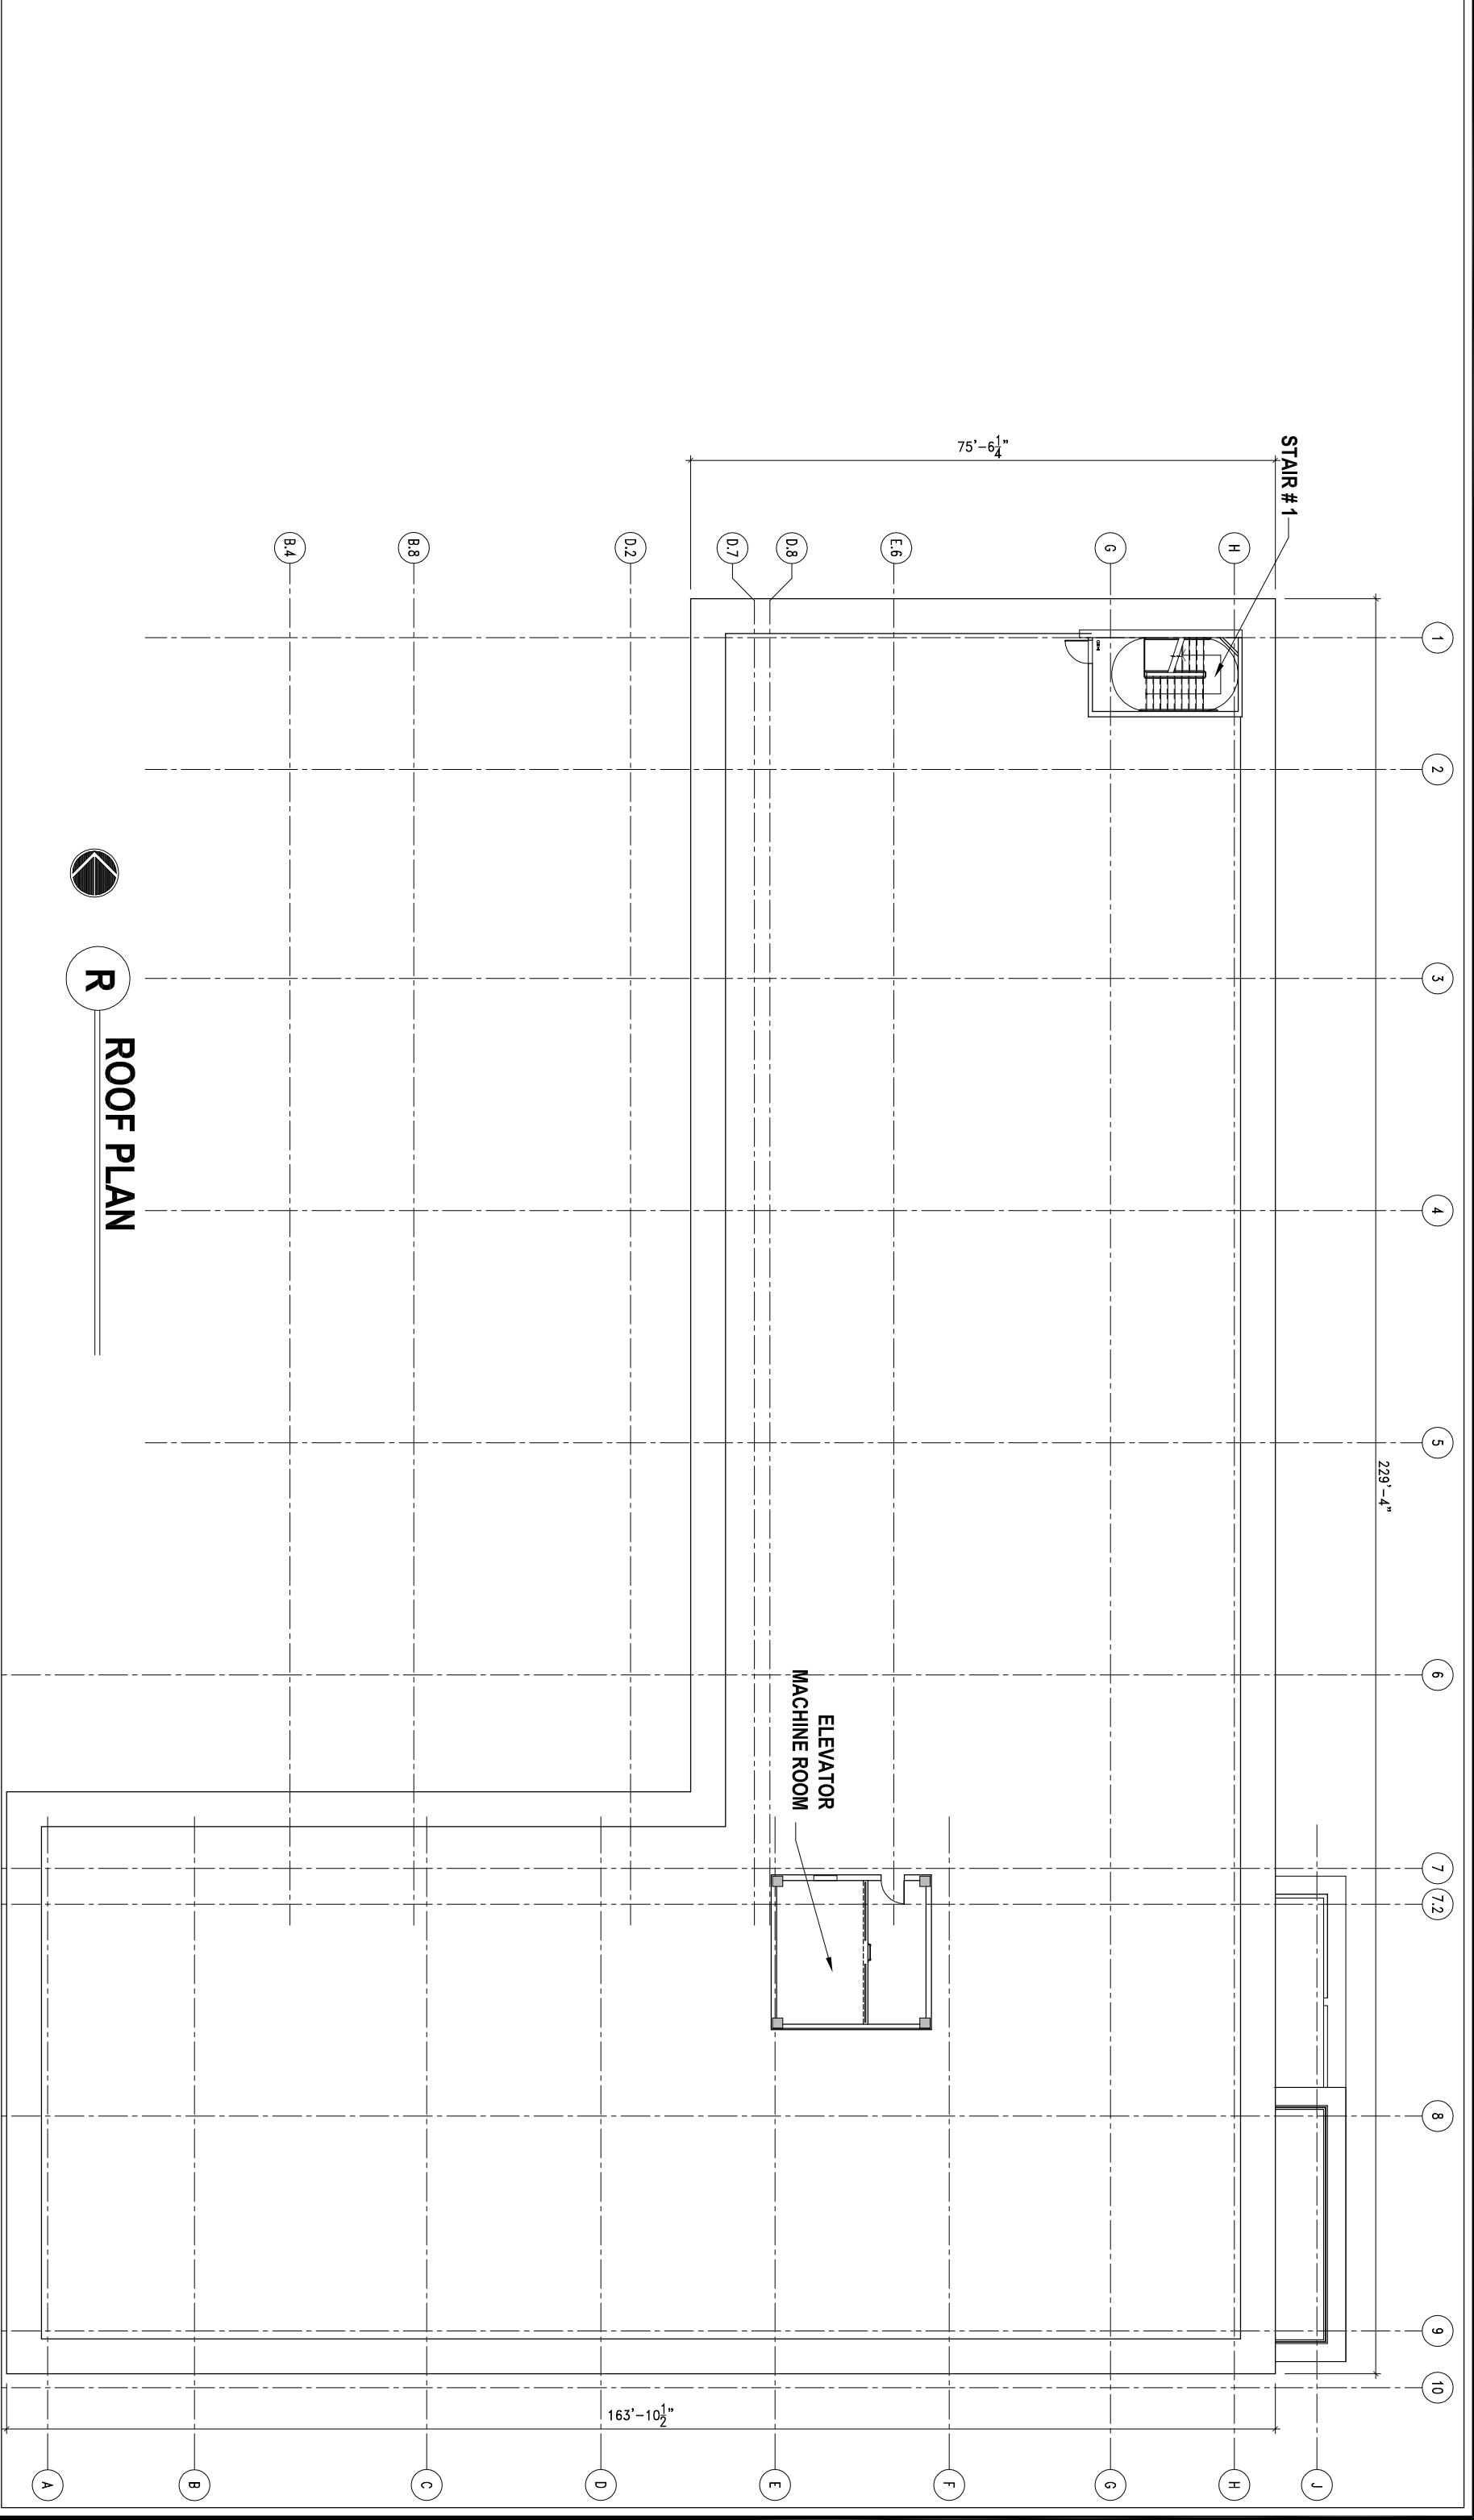 

R

ROOF PLAN